


Typical detail for fence that is up to 8 feet tall (see all notes below)

NOTE: A BUILDING PERMIT IS NOT REQUIRED FOR A FENCE THAT IS NOT TALLER THAN 6 FEET HIGH AT ANY POINT.

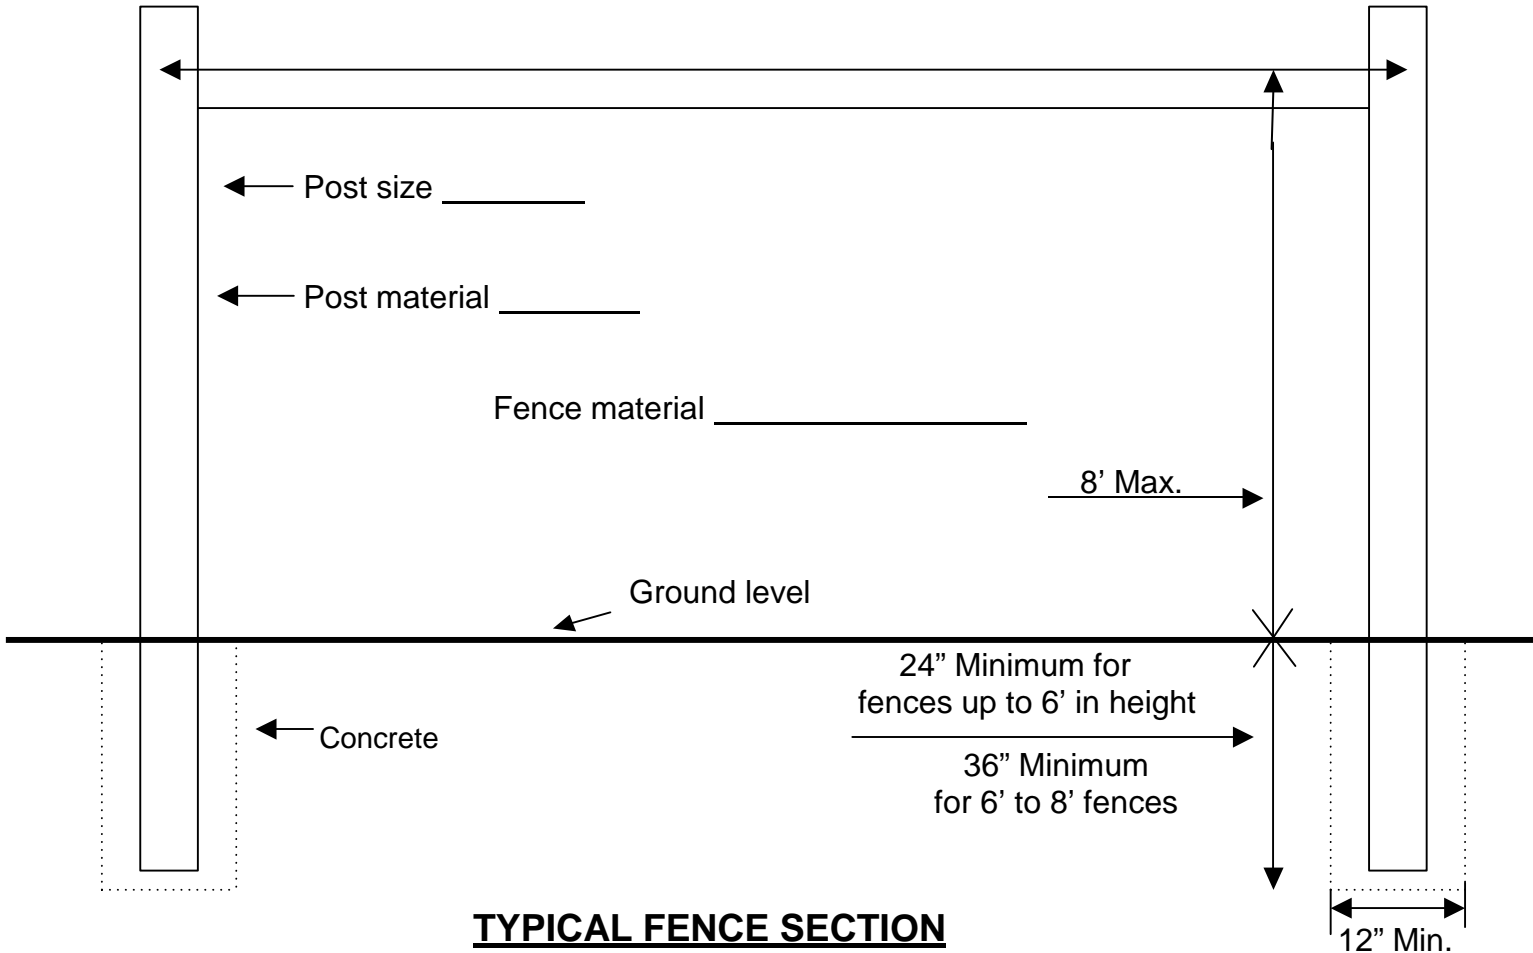

- Total linear feet of fence: _____
- It is the owner's responsibility to assure this fence is located on this property.
- If fence is to be used as a barrier for a swimming pool, contact the Building Department for all permit and barrier requirements.